

Figure B
Framing

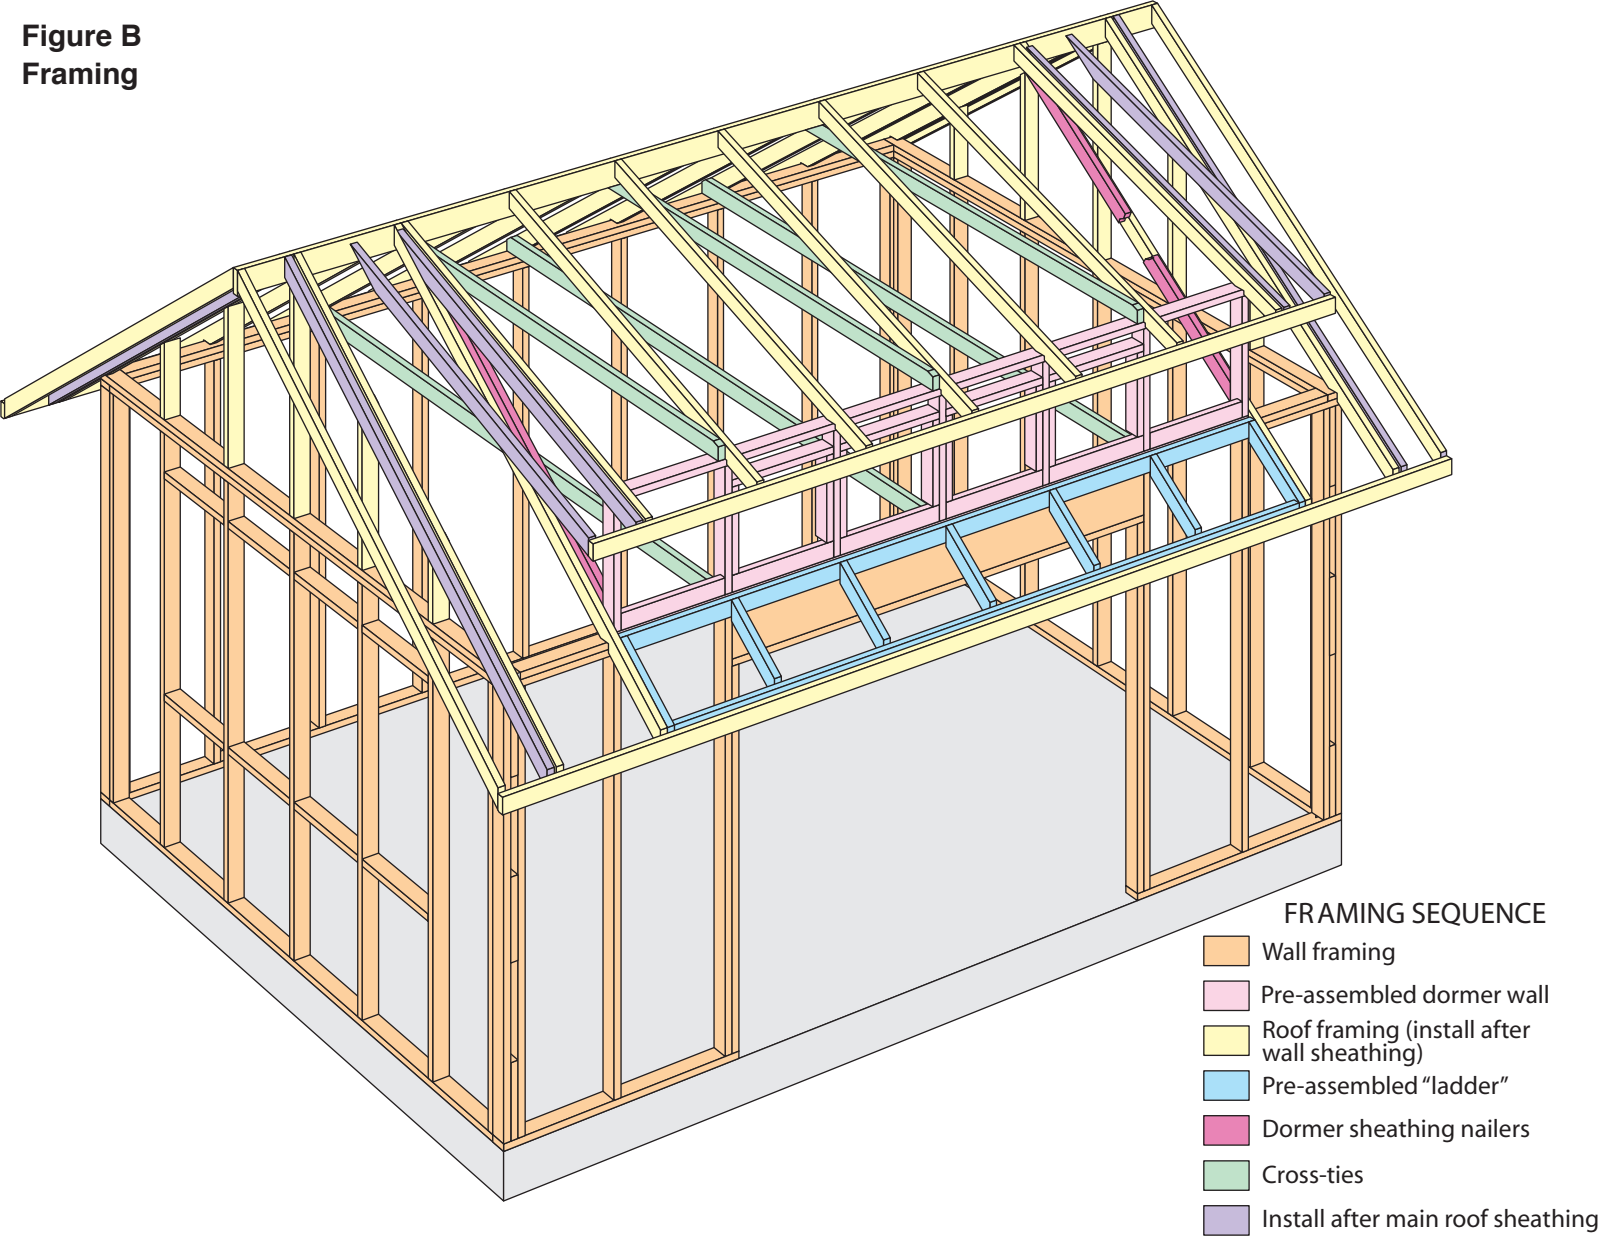


Figure C
Left & Right Wall Framing

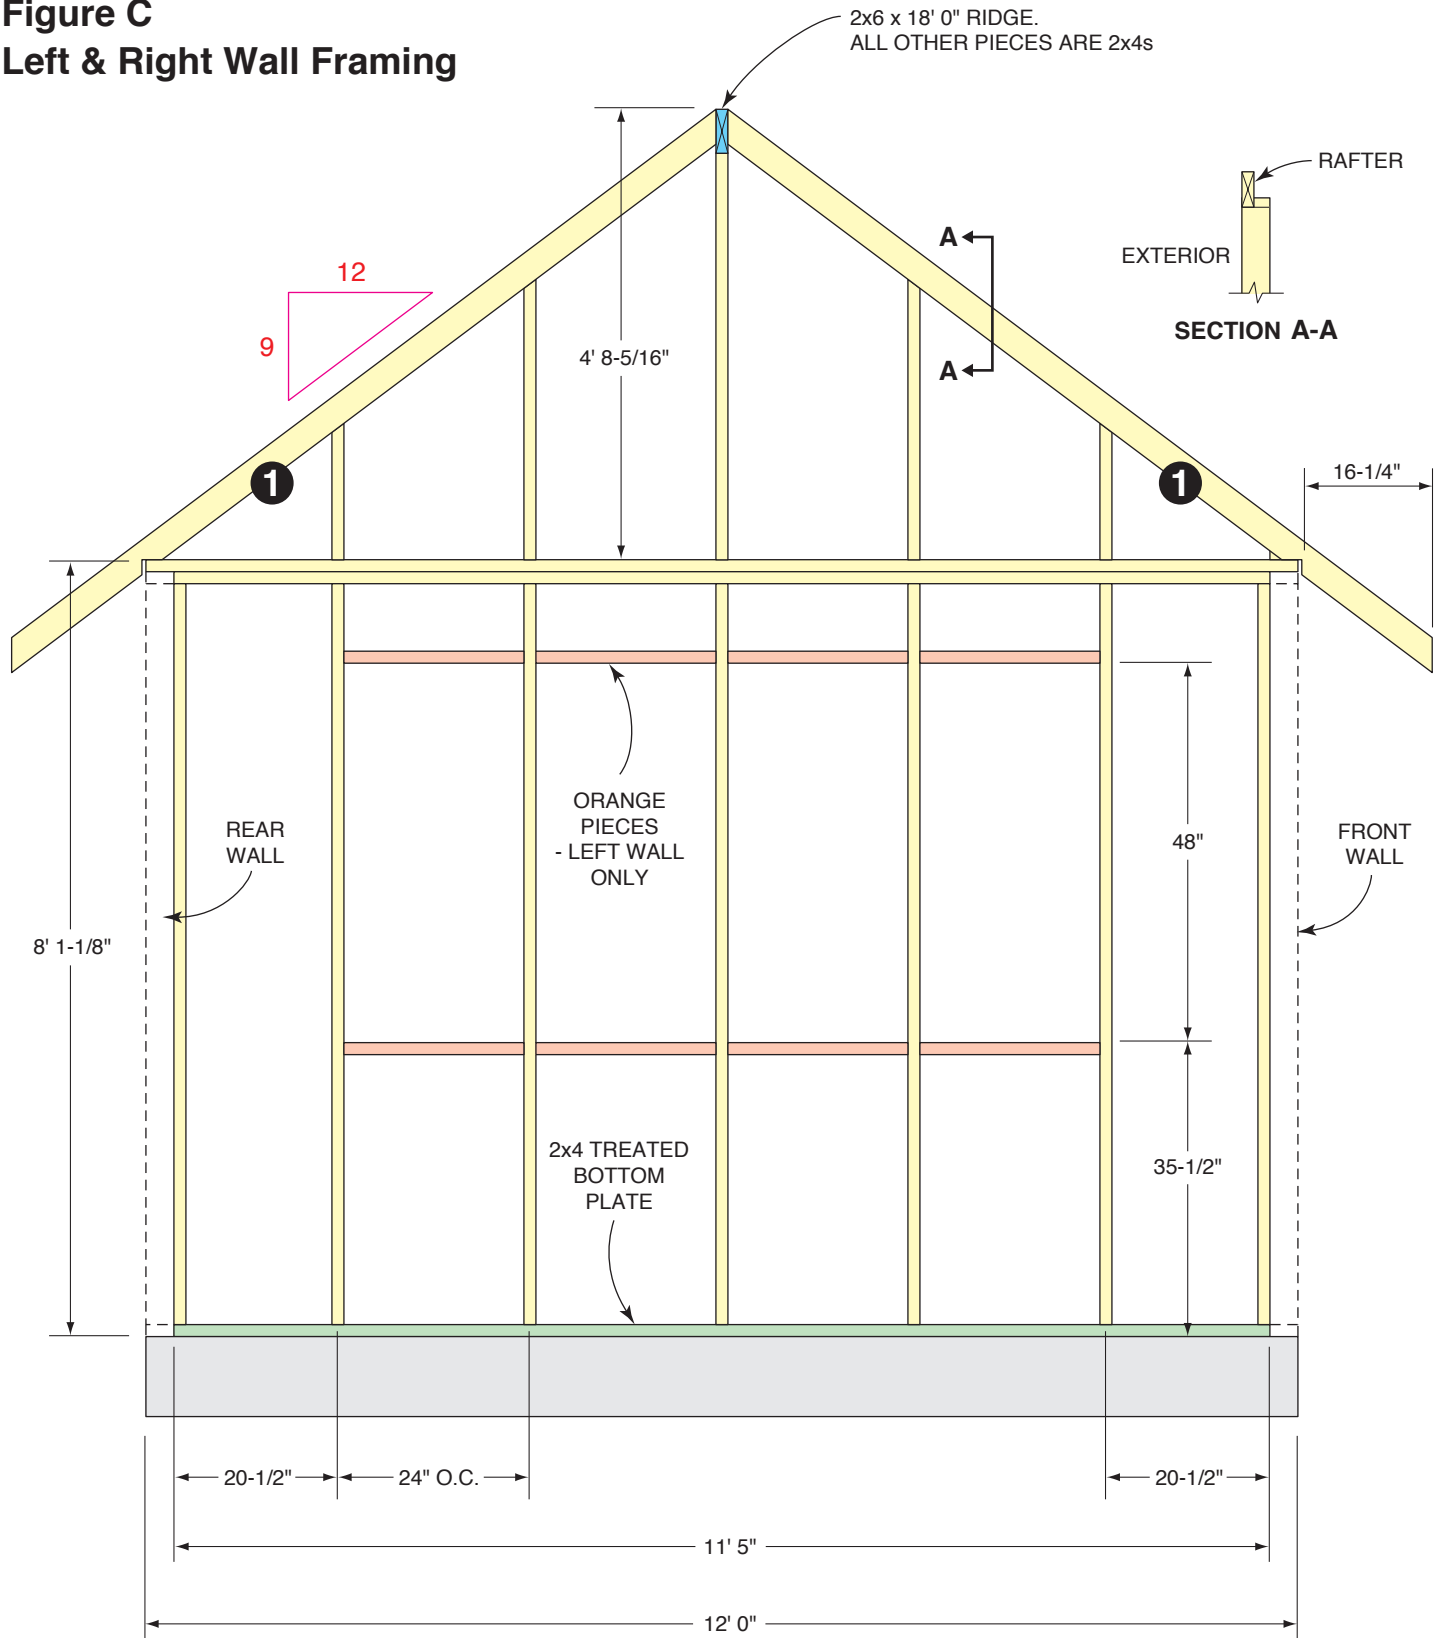


Figure D
Front & Rear Wall Framing



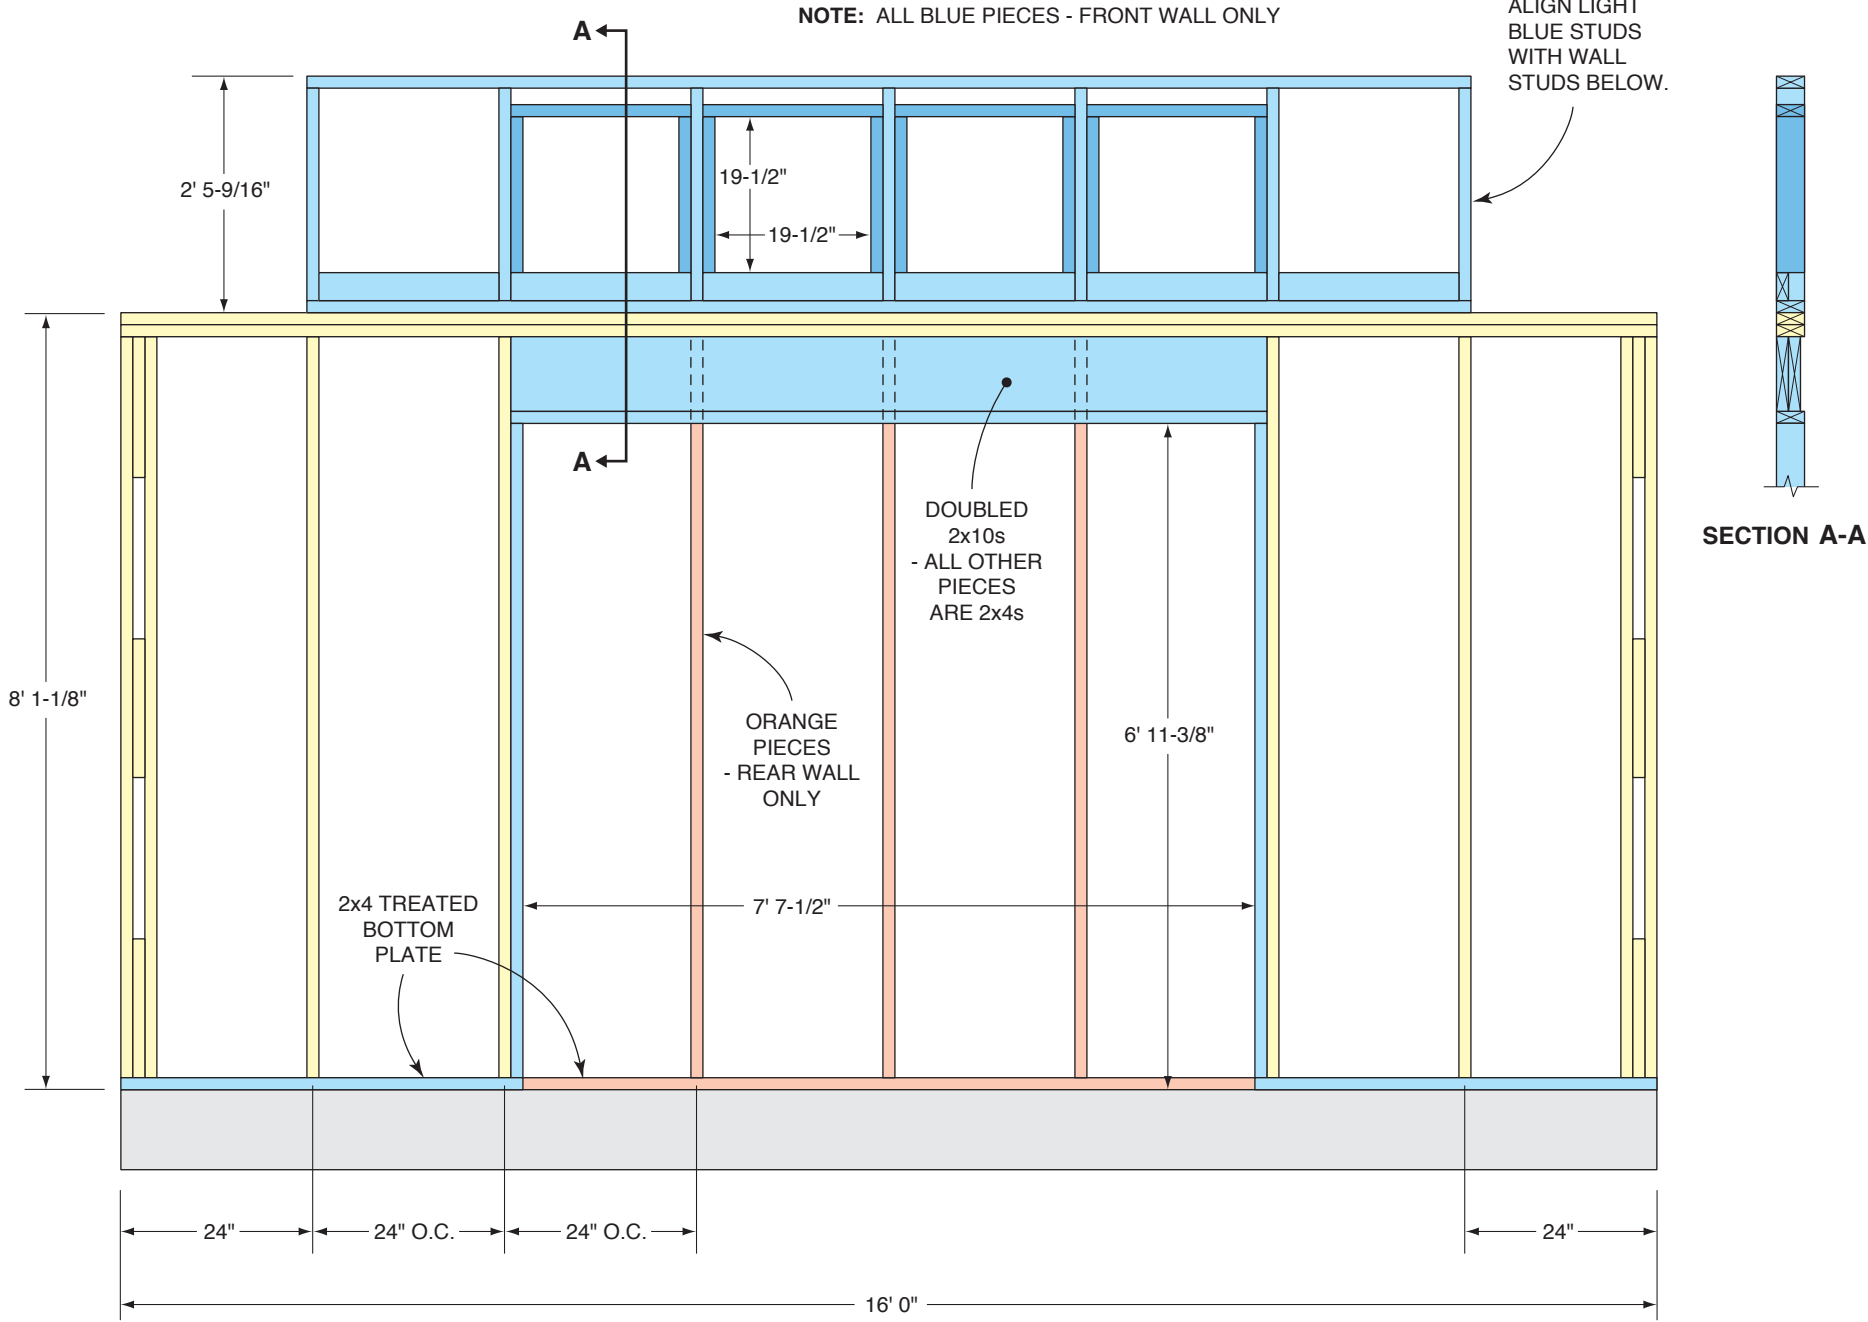


Figure E
Left & Right Wall Sheathing

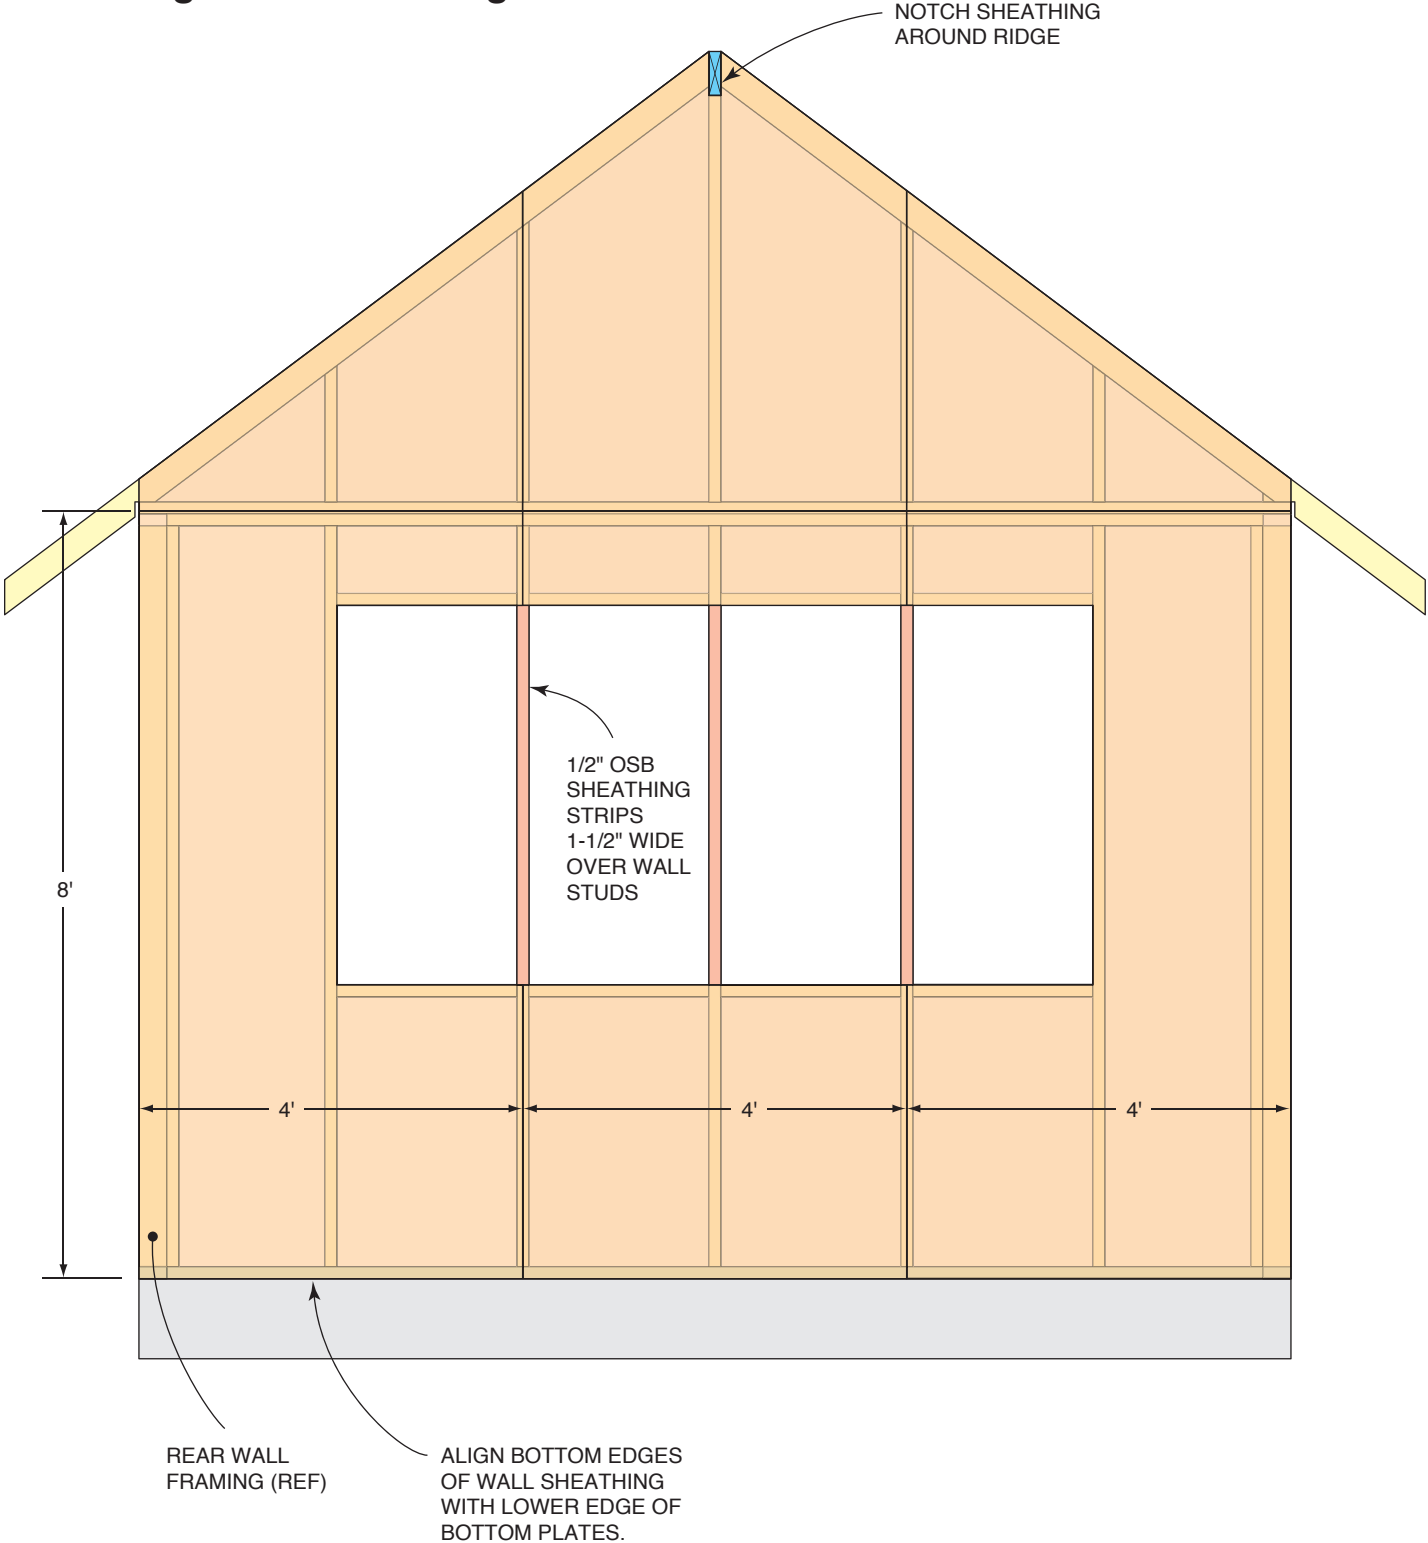

NOTE: 1/2" OSB SHEATHING. MAKE CUT-OUTS FOR WINDOWS AND ADD 1-1/2" STUD STRIP IN LEFT WALL ONLY.



Figure F
Front & Rear Wall Sheathing

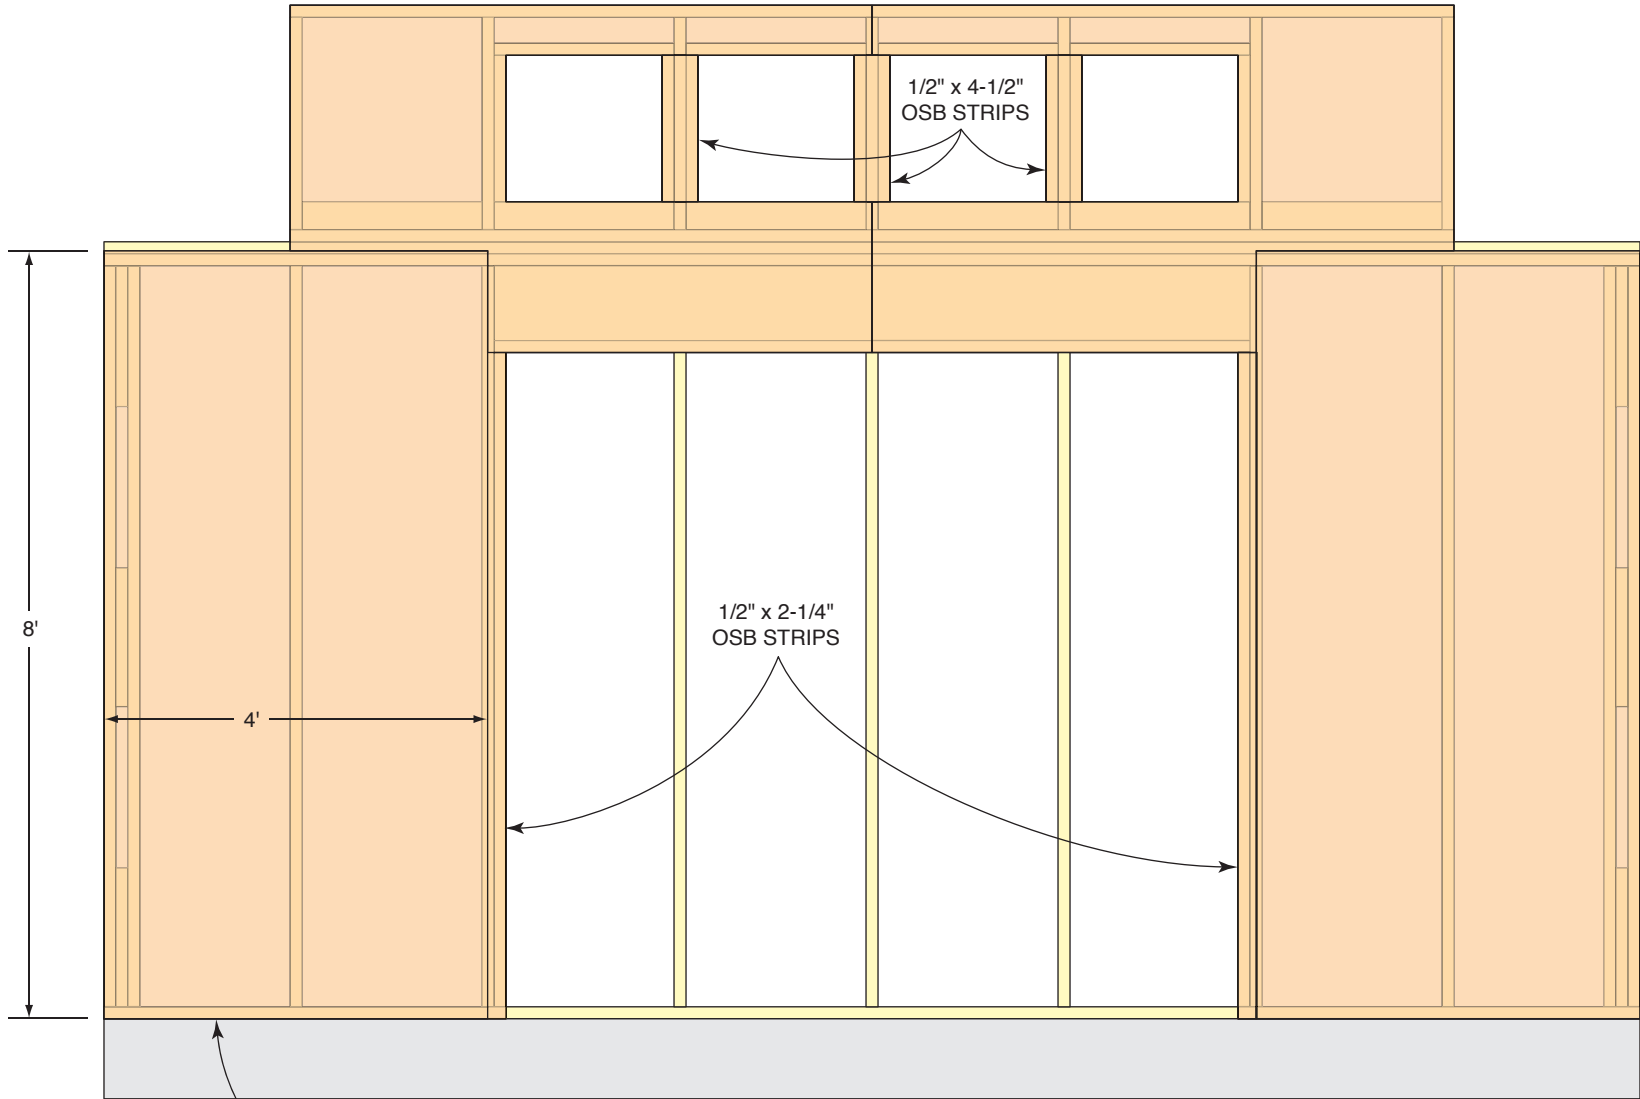

ALIGN BOTTOM EDGES
OF WALL SHEATHING
WITH LOWER EDGE OF
BOTTOM PLATES.

NOTE: 1/2" OSB SHEATHING. FRONT WALL SHEATHING SHOWN.
FOR REAR WALL, USE FOUR 4'x8' PANELS.

Figure G Rafters Installation

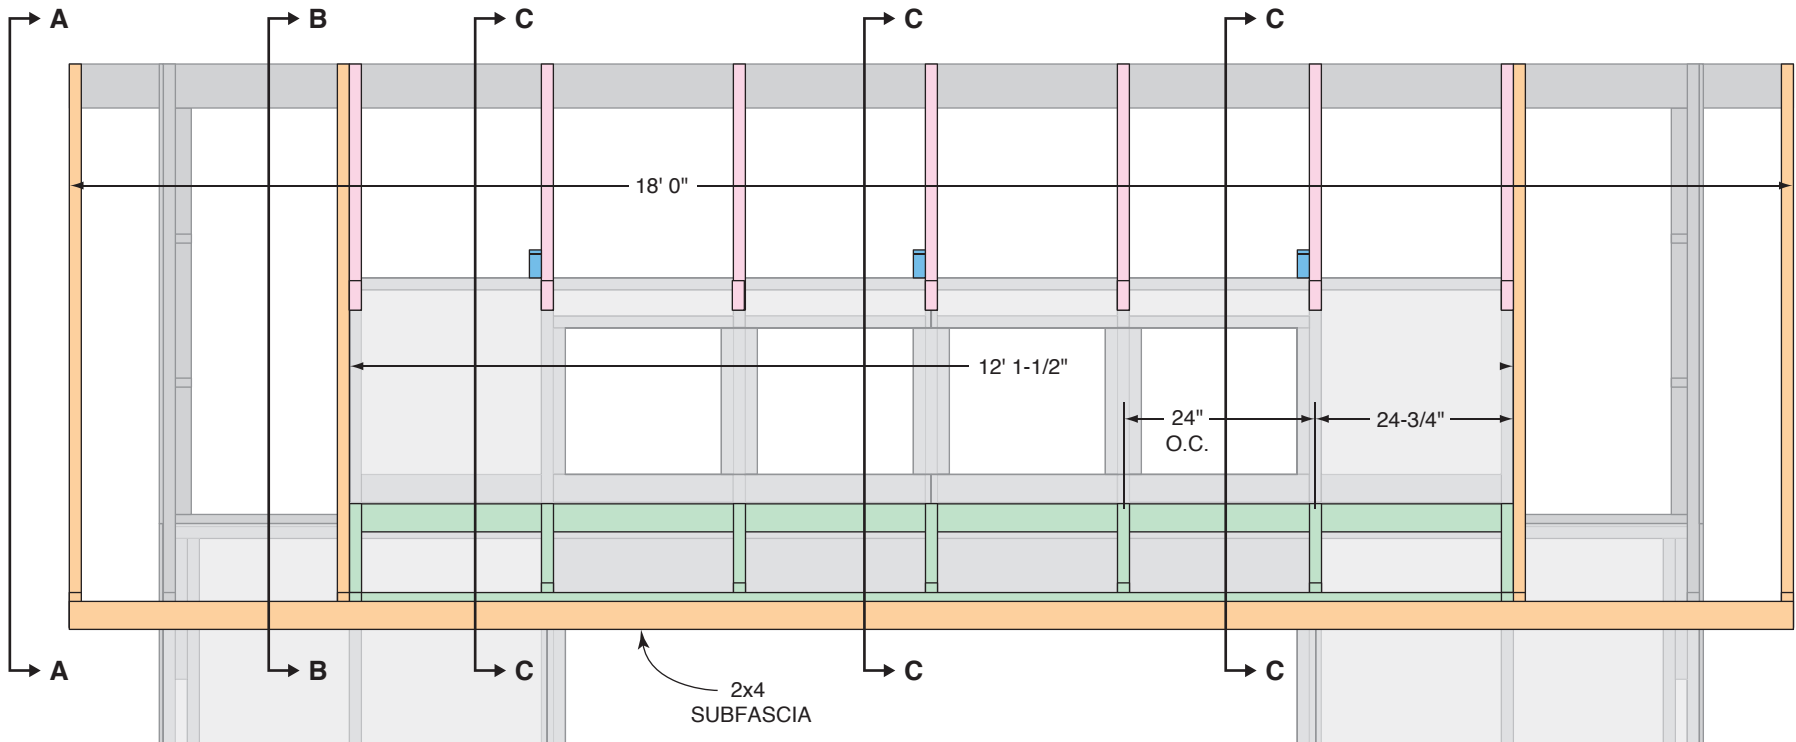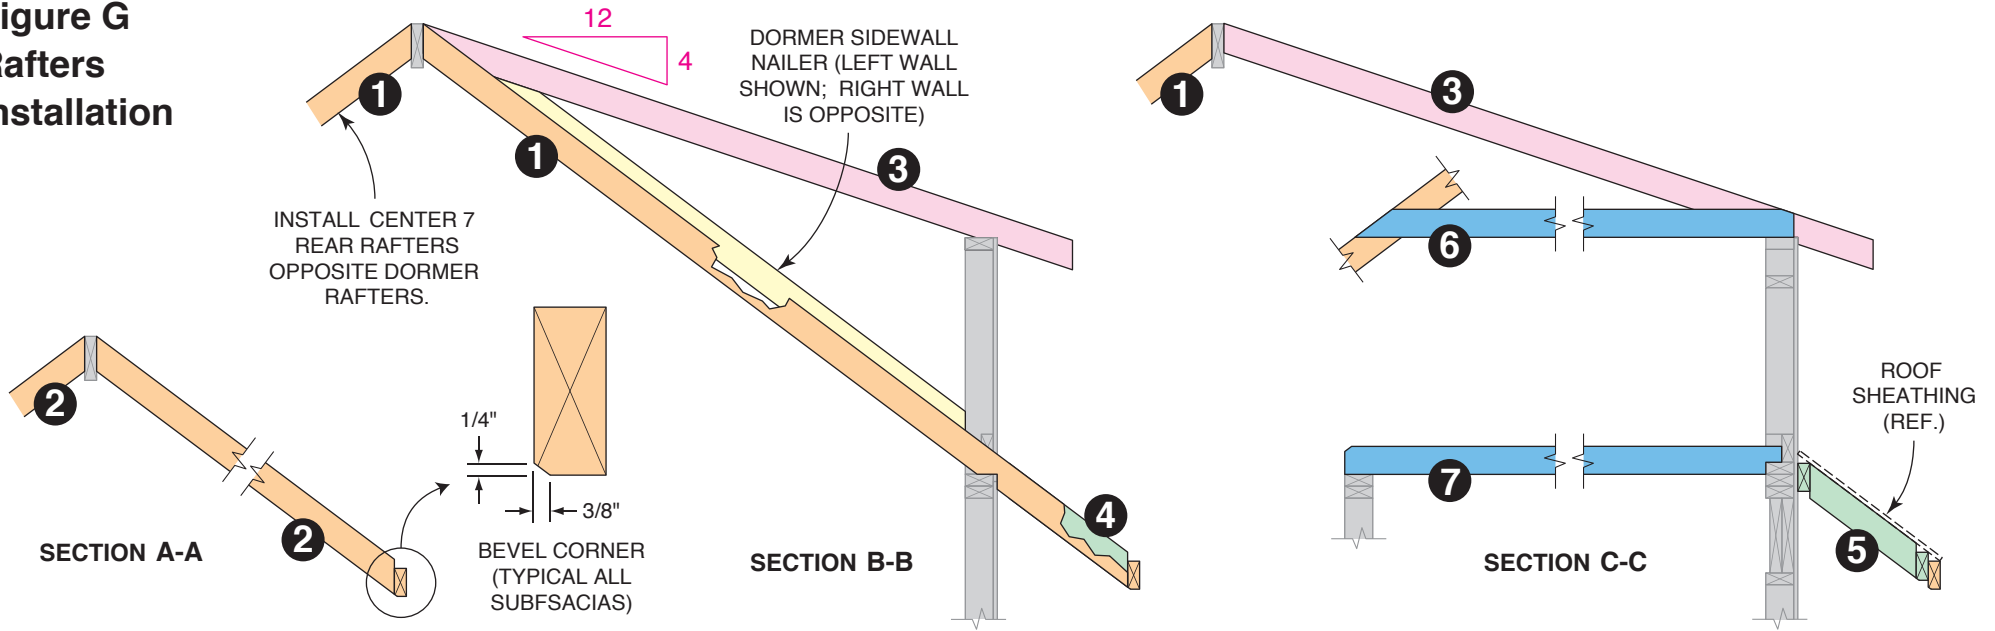

NOTE: ALL 2x4 CONSTRUCTION. FRONT OVERHANG LADDER (GREEN PIECES) IS PRE-ASSEMBLED, THEN INSTALLED WITH TOP SURFACES OF SMALL RAFTERS (4 5) FLUSH WITH TOP SURFACES OF 1 RAFTERS.

Figure G1
Front Overhang Strap

SIMPSON
LSTA24
OR SIMILAR

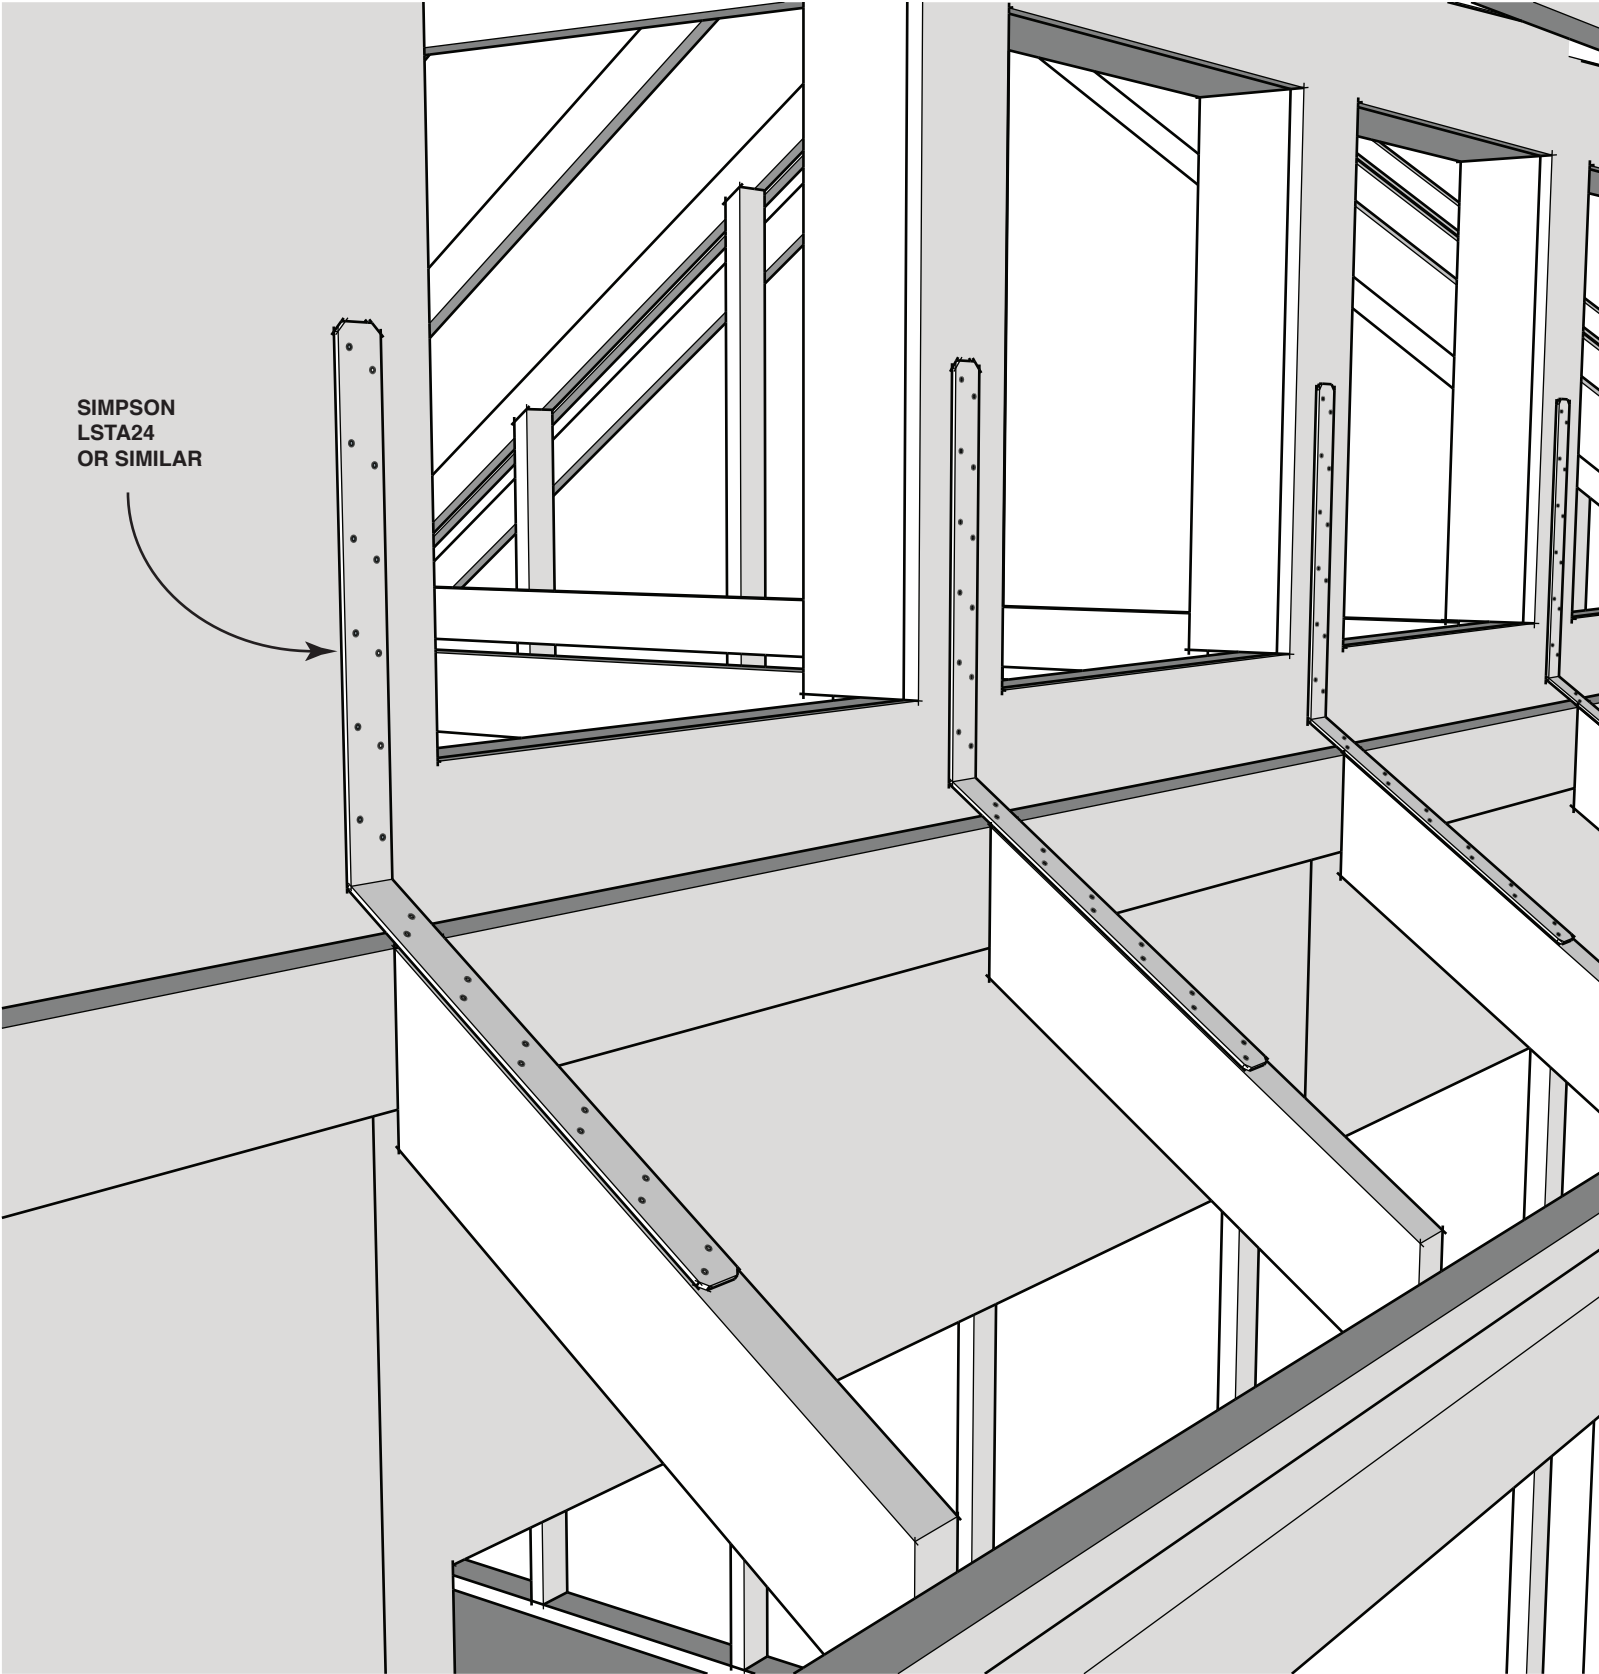


Figure H
Roofs & Dormer
Side Walls
Sheathing


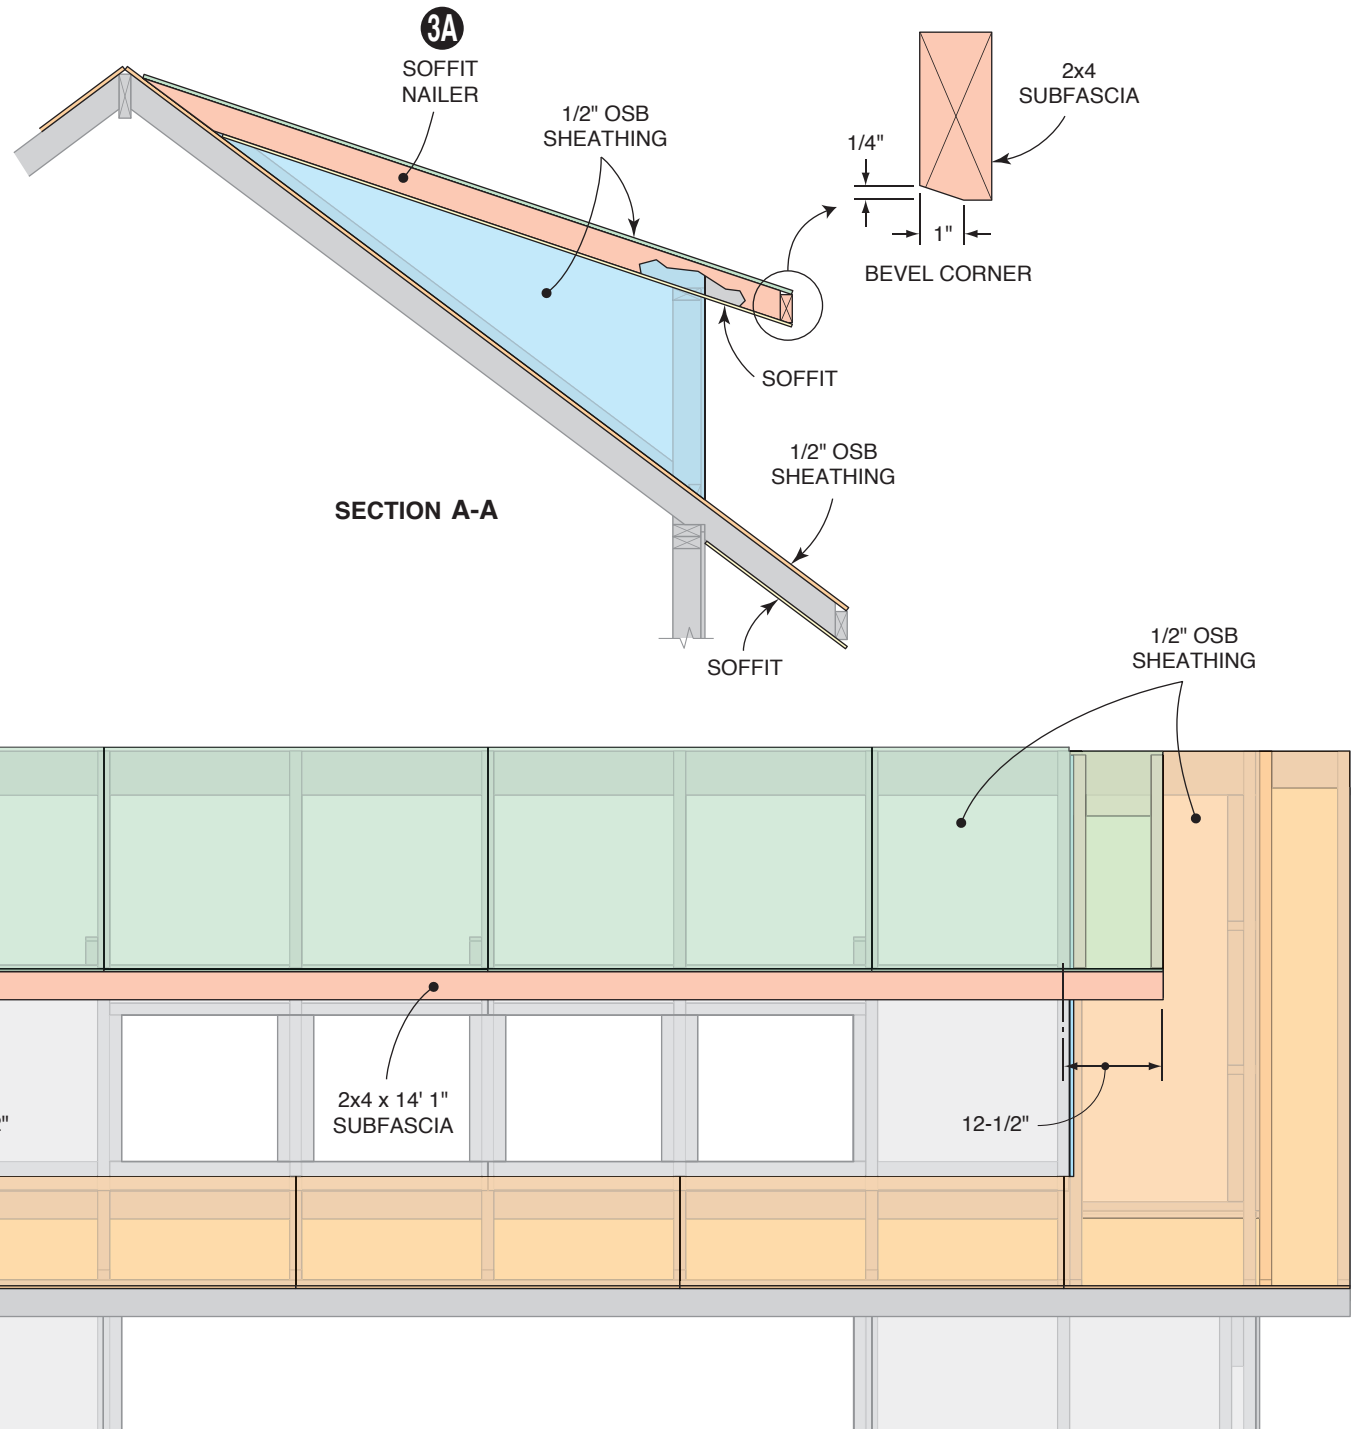


Figure J
Side Wall
Siding & Trim

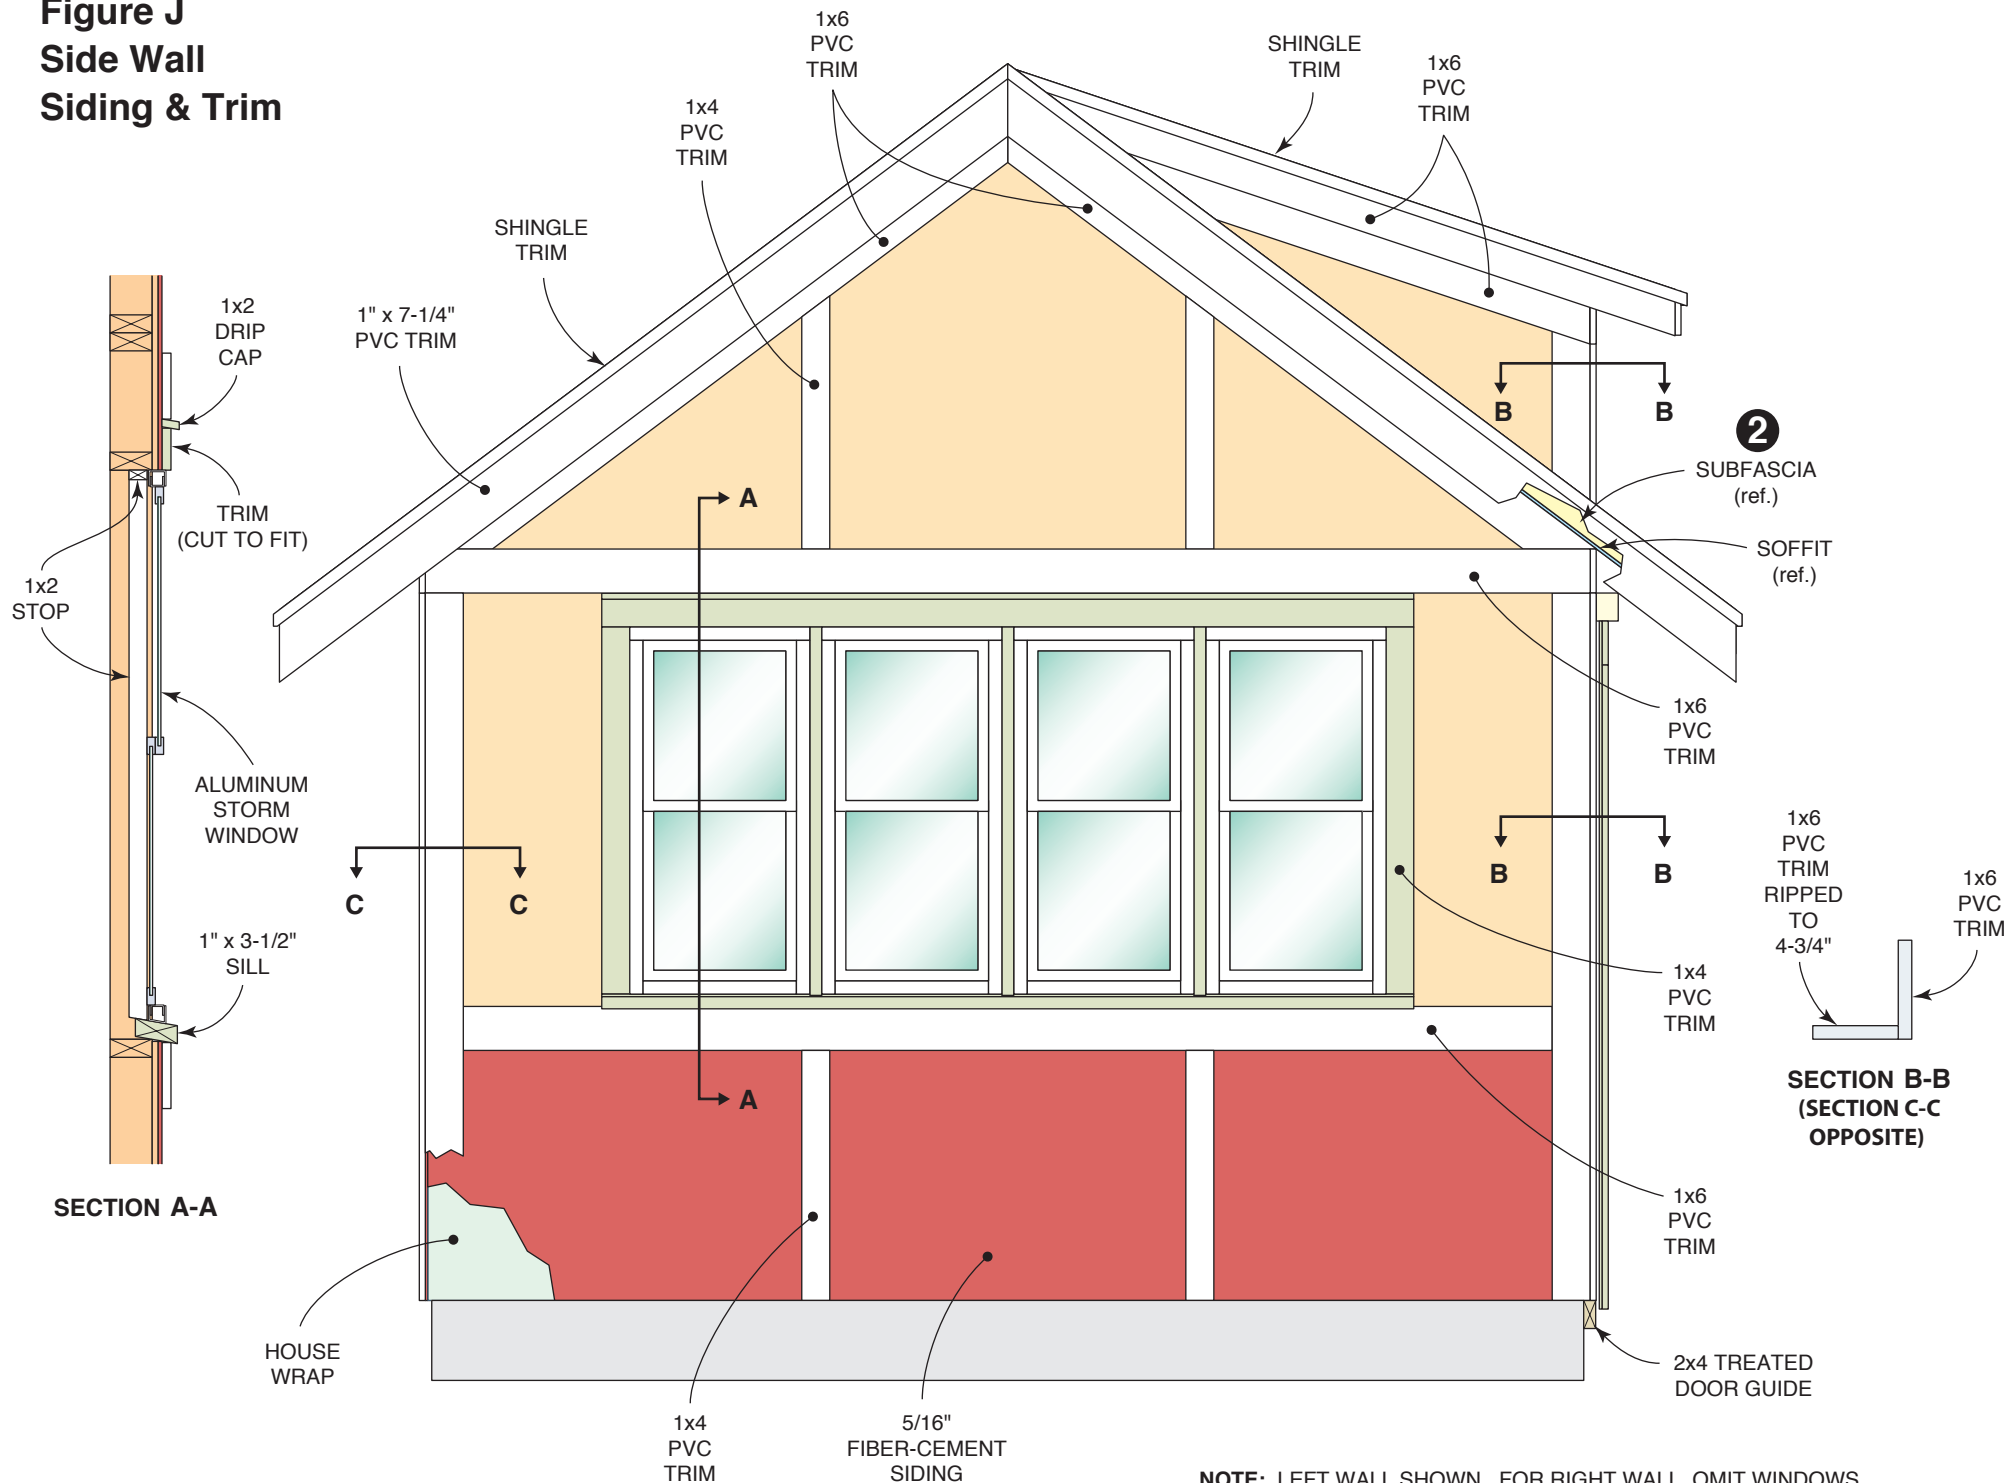

NOTE: LEFT WALL SHOWN. FOR RIGHT WALL, OMIT WINDOWS AND COVER SIDING JOINTS WITH 1x4 TRIM.

Figure K Front Wall Siding & Trim



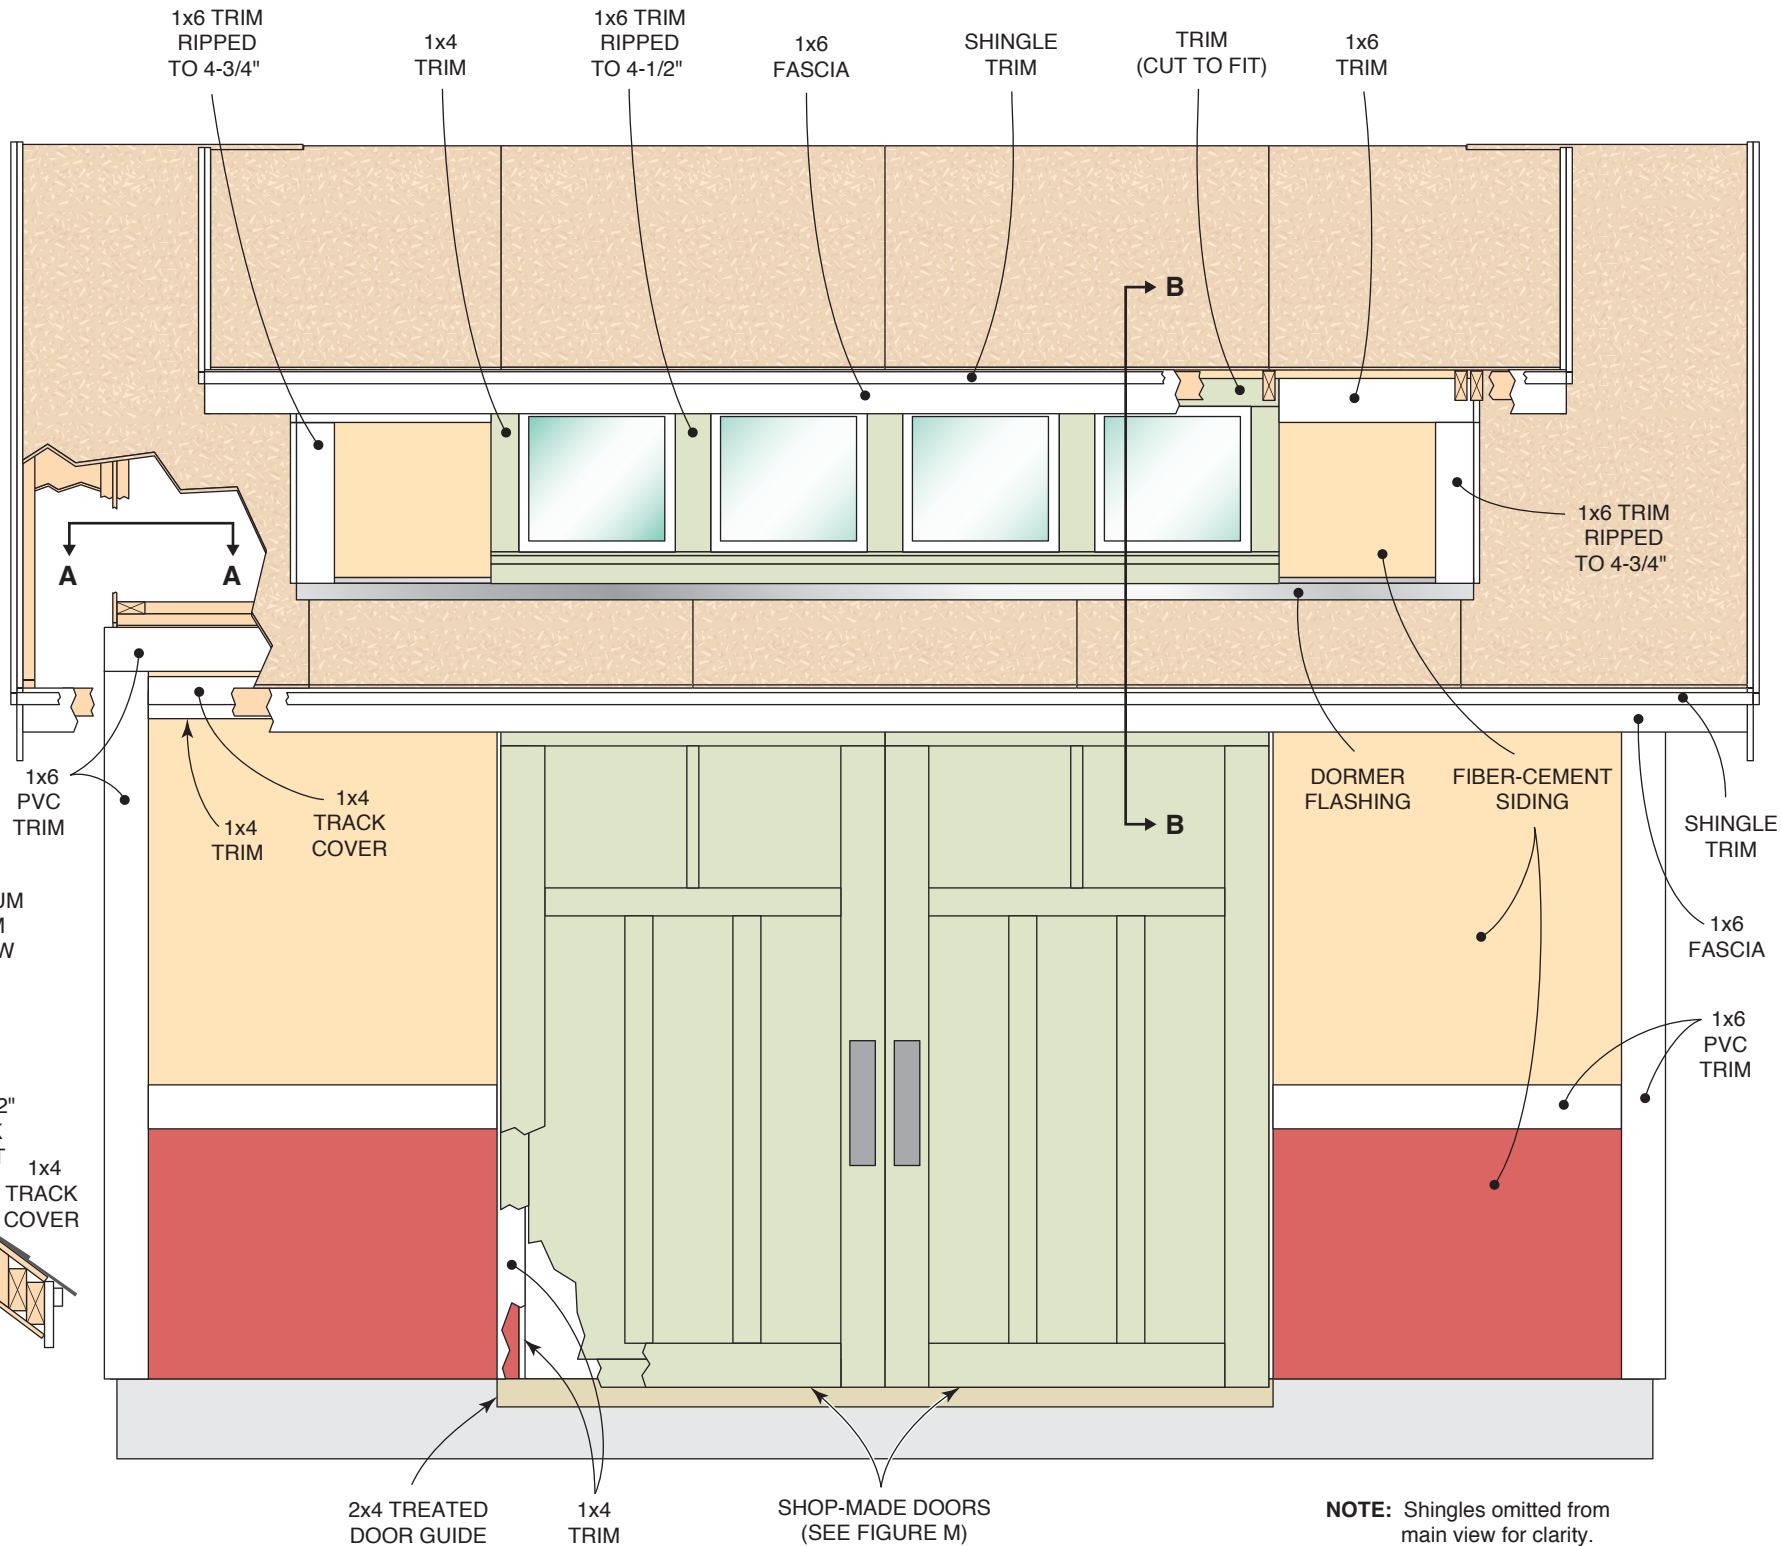



Figure L Rafters & Cross-ties Patterns

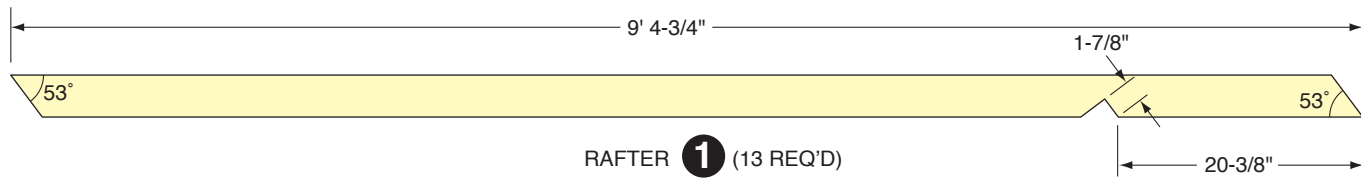


RAFTER **1** (13 REQ'D)

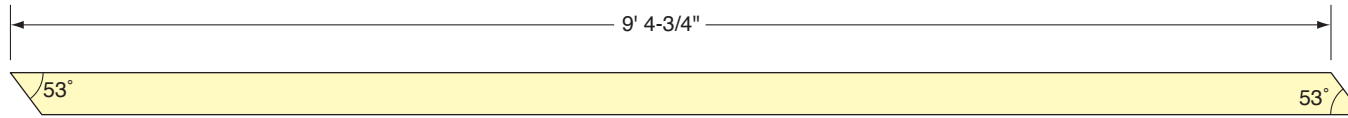


OVERHANG RAFTER **2** (8 REQ'D - 4 USED AS SOFFIT NAILERS)

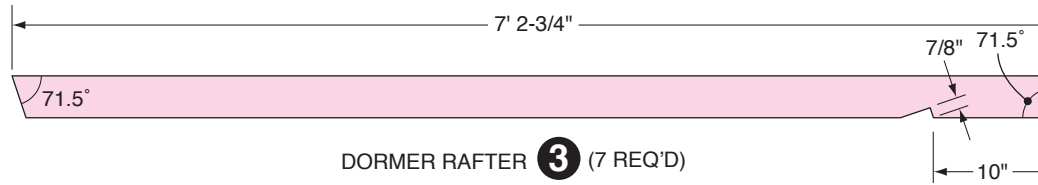


DORMER RAFTER **3** (7 REQ'D)

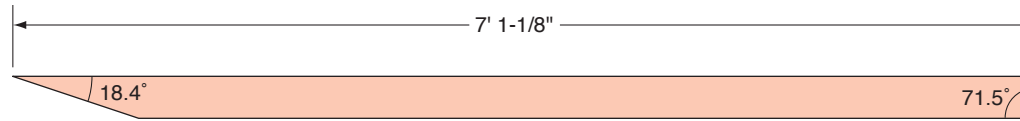


OVERHANG RAFTER **3A** (4 REQ'D - 2 USED AS SOFFIT NAILERS)

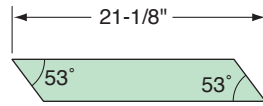


RAFTER **4** (2 REQ'D)

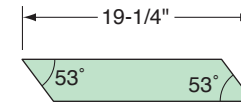

RAFTER **5** (5 REQ'D)

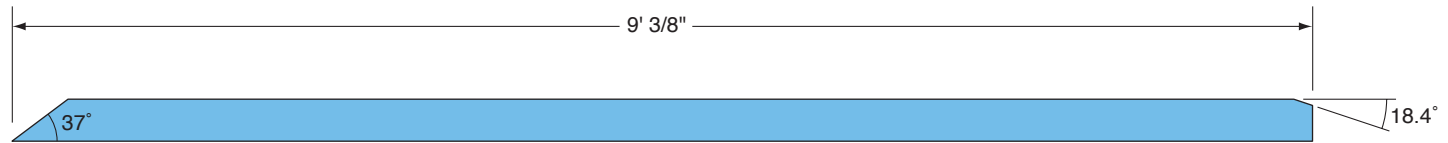

CROSS-TIE **6** (3 REQ'D)

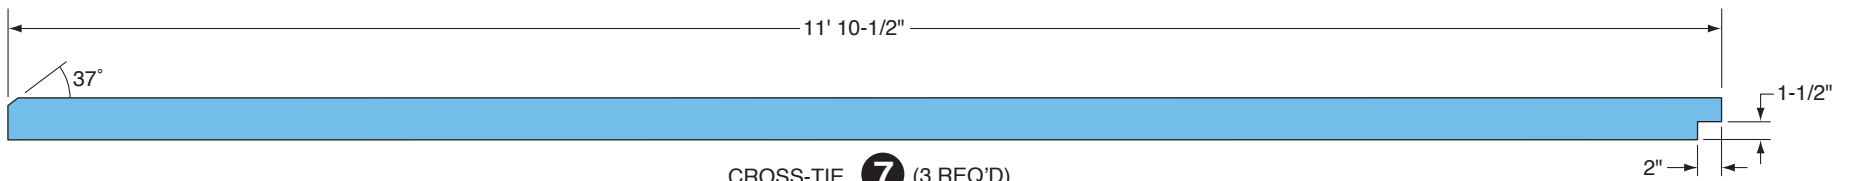

CROSS-TIE **7** (3 REQ'D)

NOTE: ALL 2x4 CONSTRUCTION.

Figure M
Shop-made Door

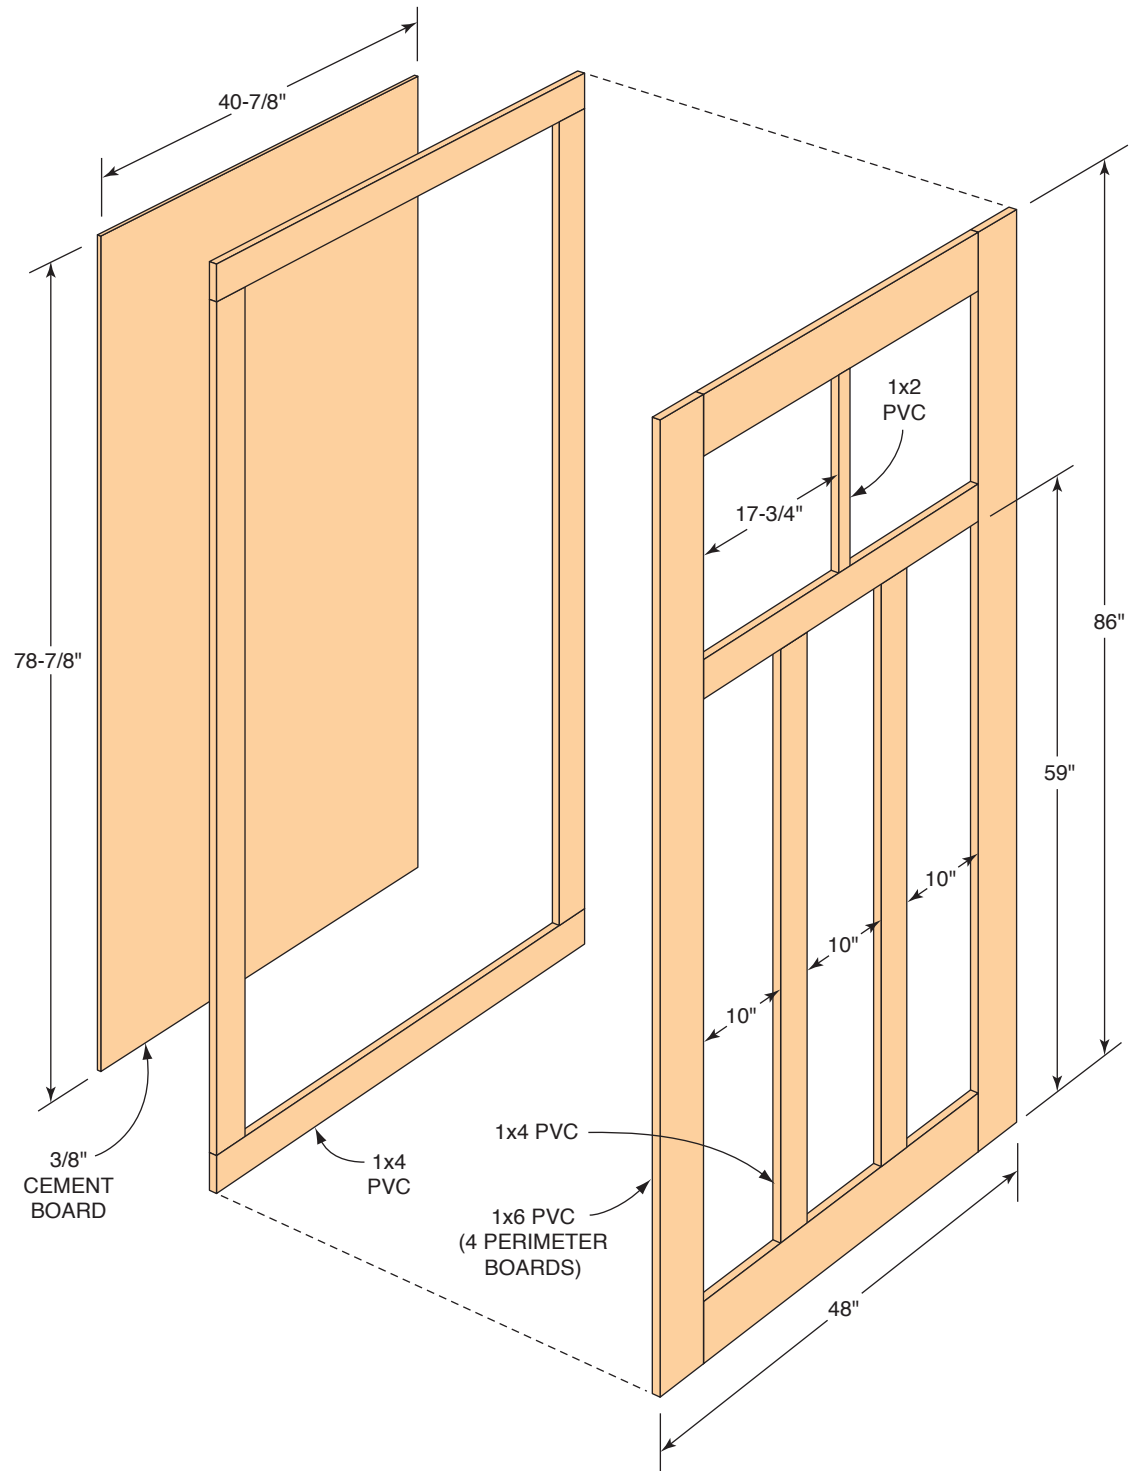


Figure N
Sliding Door Bottom

