



Figure H
Trusses and Rakes

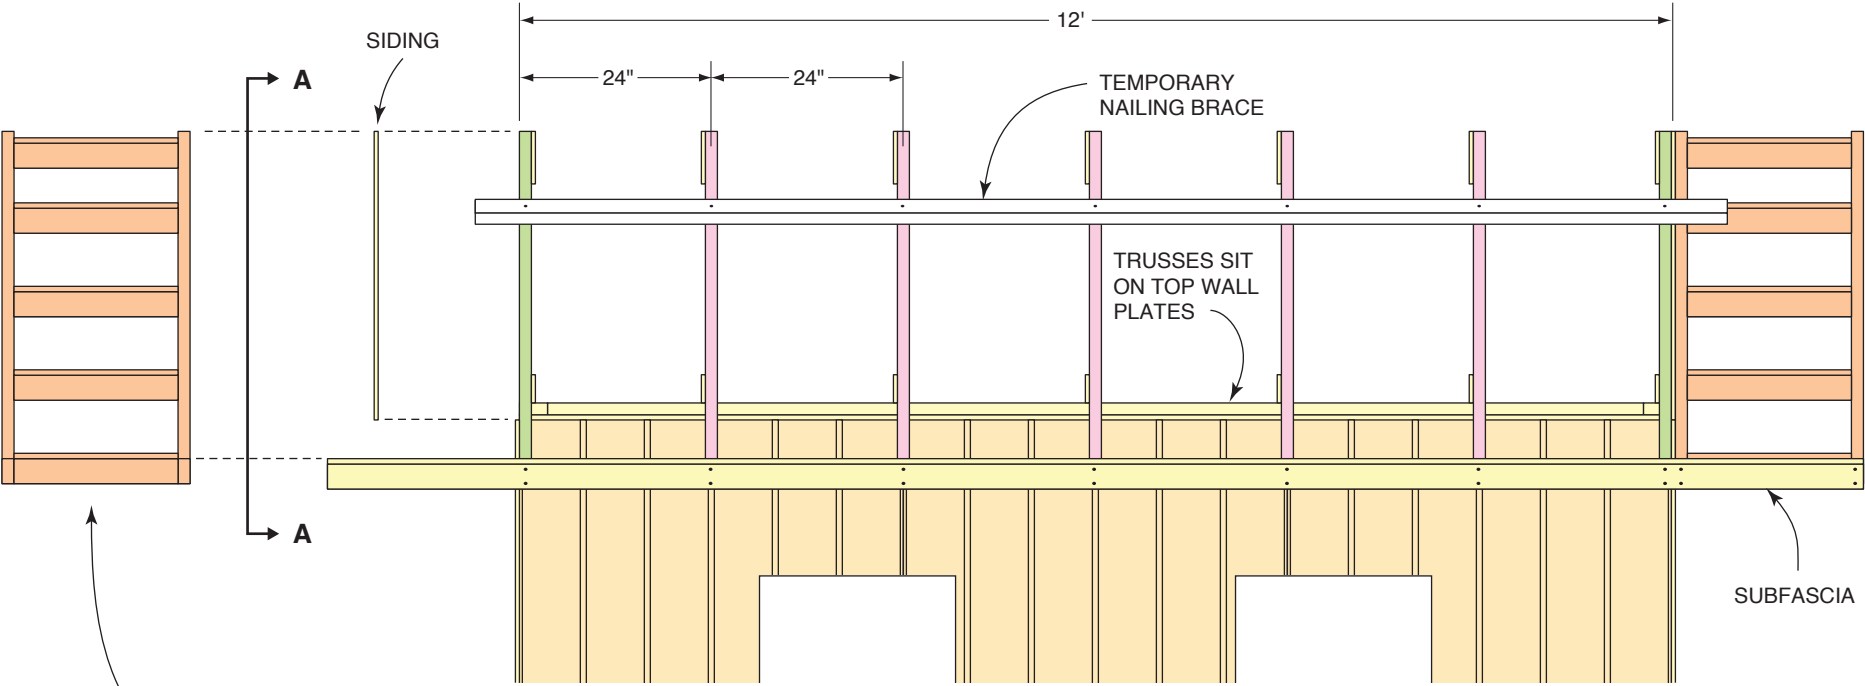

RAKE "LADDERS"
ARE NAILED OVER
SIDING

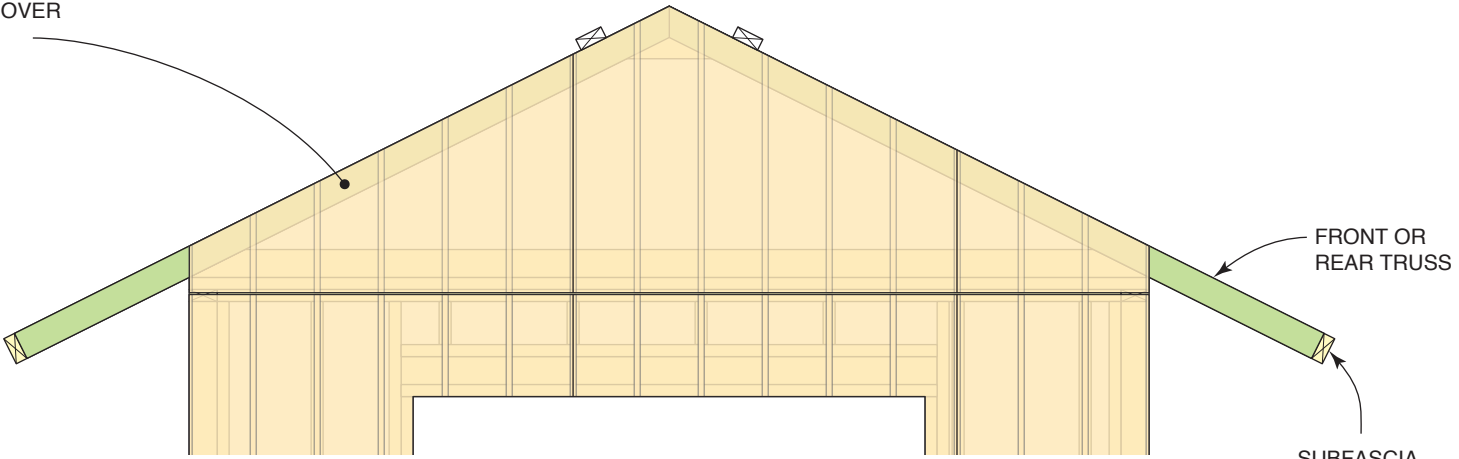

VIEW A-A