


Figure J Finishing the Front and Rear Walls

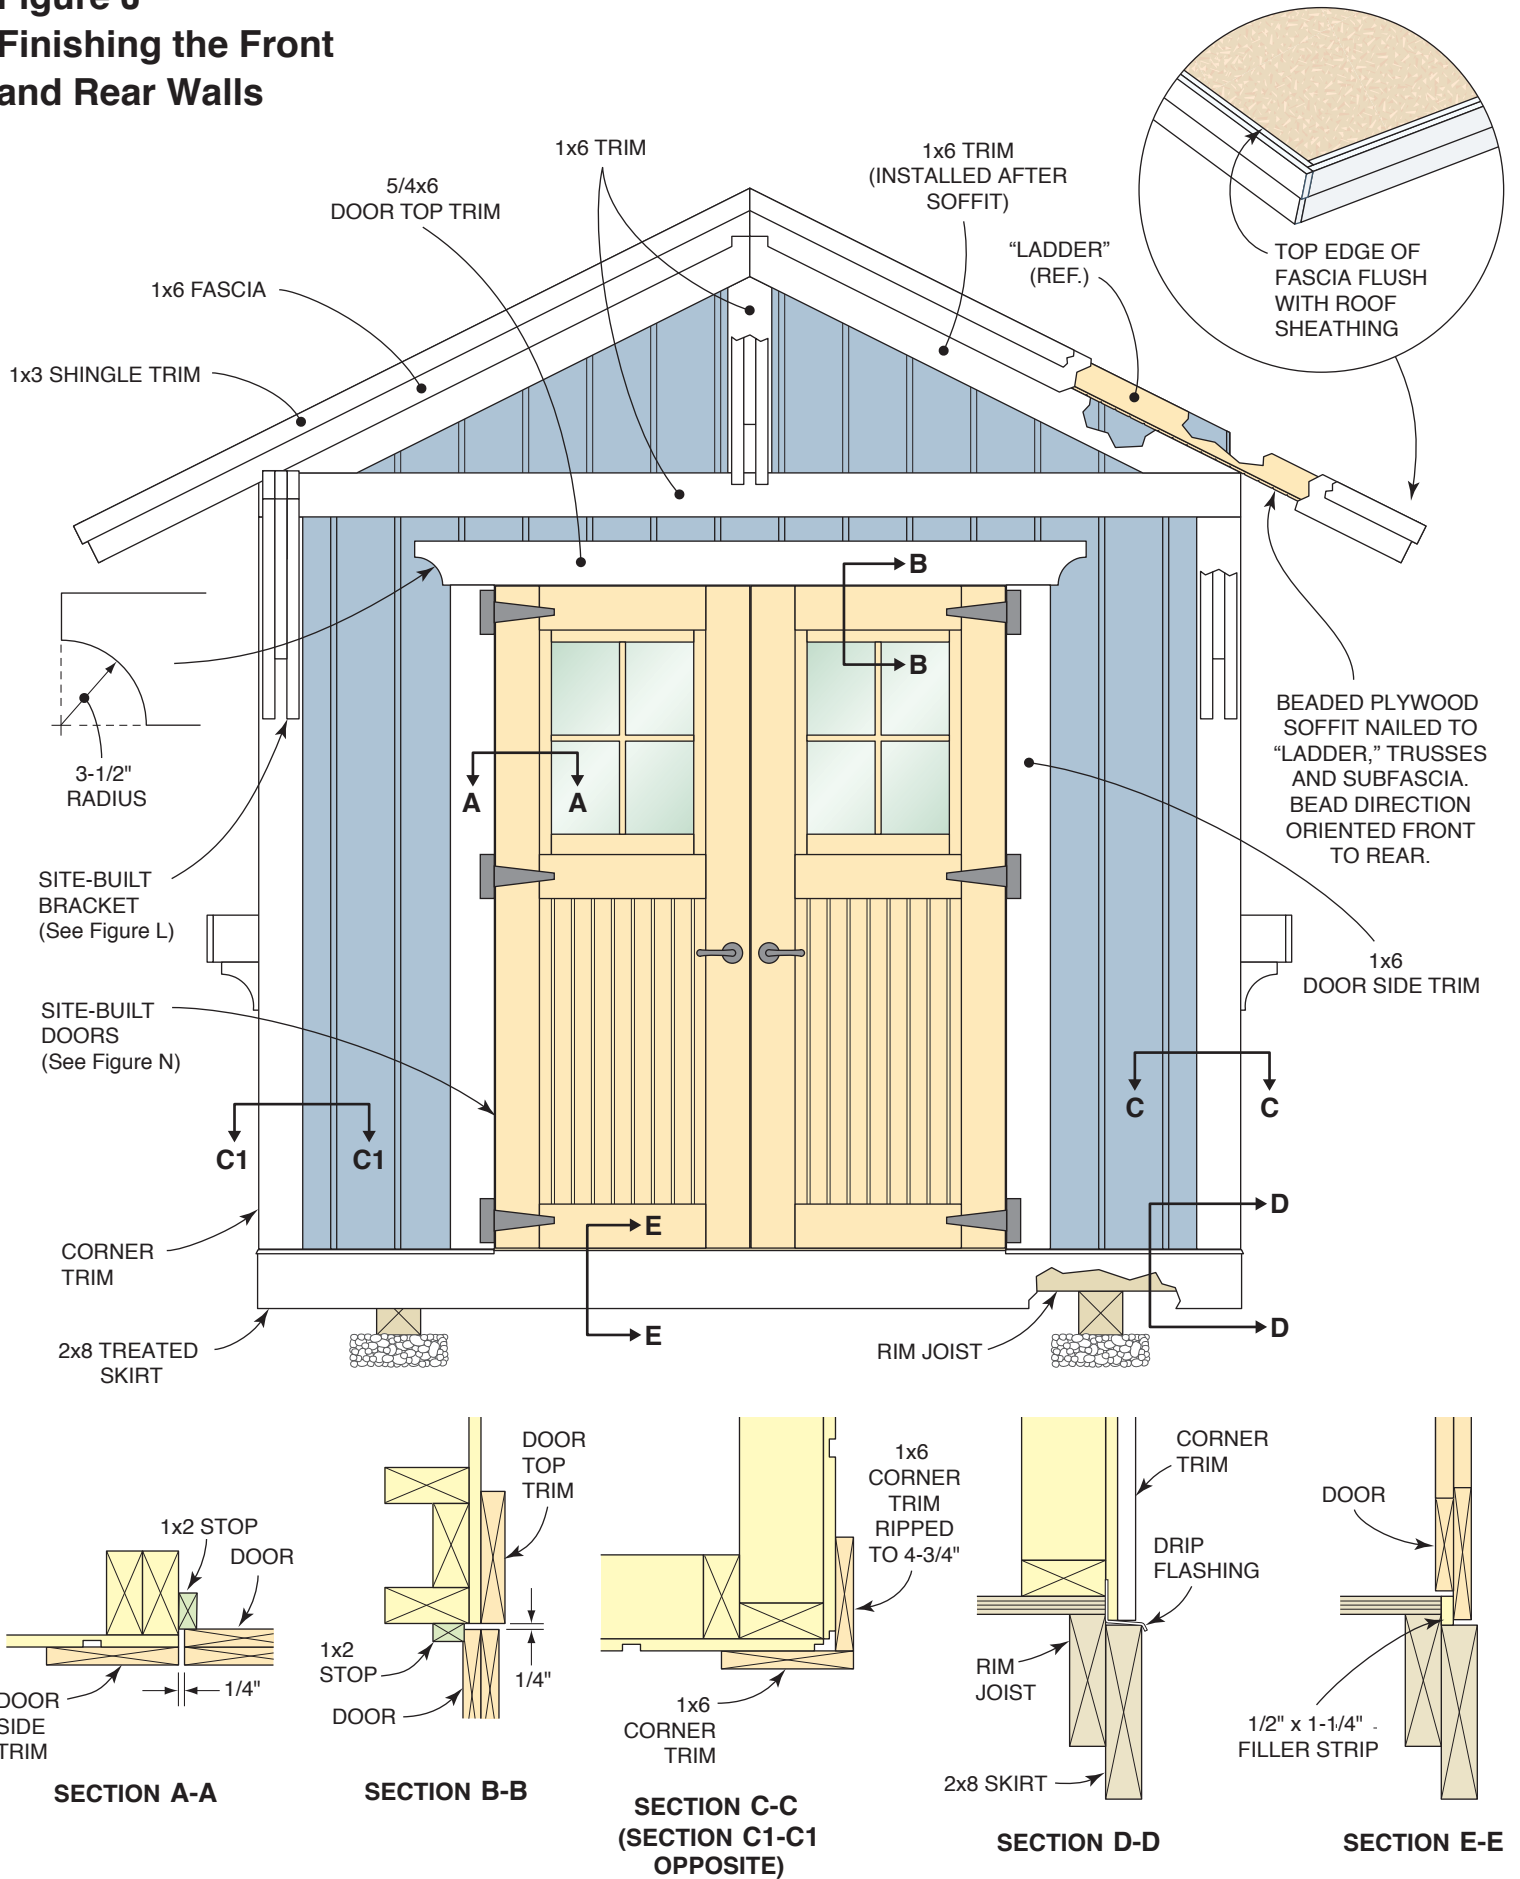

NOTE: THE REAR WALL HAS SAME TRIM AS FRONT WALL EXCEPT FOR THE DOORS, DOOR TRIM AND BRACKETS.